


NOTE:

Substrate to comply with current Viking
Roofspec Masterspec specification
Substrate Checksheet available from
www.vikingroofspec.co.nz

NOTE:

Only specify and install Viking Peel & Stick to
Polyblock

When installing Viking Peel & Stick to Polyblock
below 1.5mt install double-layer with offset joins

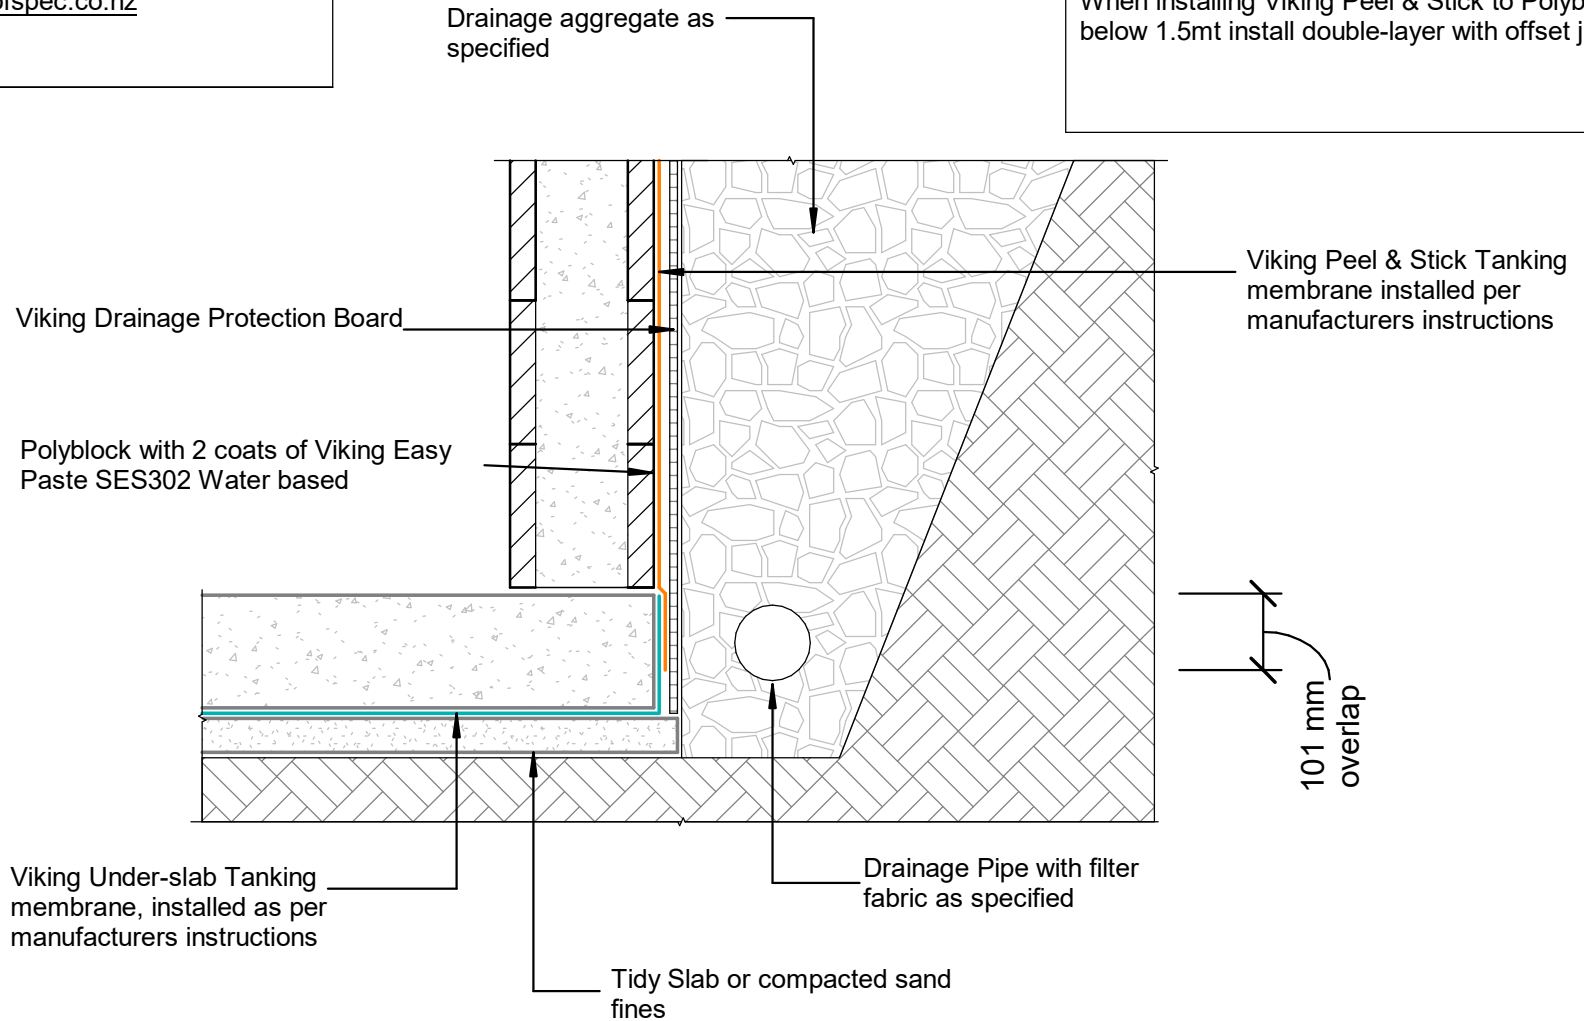

DRAWING TITLE

Viking Below Ground Tanking - Torch -On
Junction _Polyblock Max.depth 1.5m

NOTES:

* All fixings, cladding and structure are
indicative only unless notated

* Drawings to be read with Viking
Specifications

INFORMATION

Viking Tanking systems are
BRANZ Appraised - 864

DRAWING

INFORMATION ONLY

Scale:	Date:	Drawn:	Viking
Not to Scale	01/03/2022		

Detail Ref: **VIK_BGT_TO_07**